


REPORT OF SURVEY

OF THE
E. 1/2, S.E. 1/4, & S.E. 1/4, N.E. 1/4, SEC. 23 T. 2 N. R. 1 W.
G & S. R. B & M., MAR. CO. ARIZ.

FOR
THE PHOENIX TRAP & SKETT CLUB

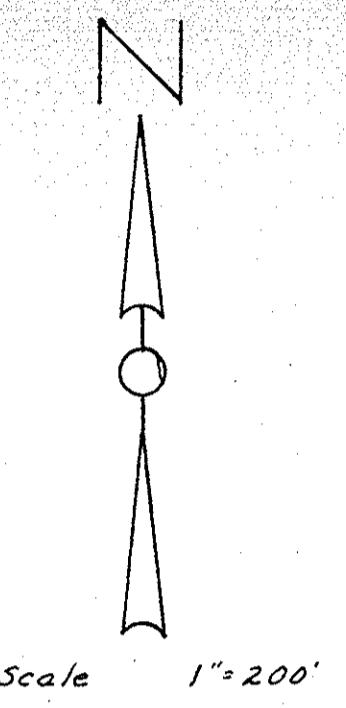


NOTE: The BOUNDARY INFORMATION shown hereon has been calculated from the Boundary Notes of Sec. 23 on file in the Engineering Office of Goodyear Farms at Litchfield Park, Arizona. This information was used also to find or restore long established Ctrs. shown hereon.

LEGEND:

O = 1/2" iron pipe set
M = Measured in field

Note: The Canal shown hereon is Field Location of the easement described Book of Deeds 220, Page 392, M.C.R. The distance from the established P.L. to the Canal along the bisector of the interior angle is:
P.L. No. 1 = 26.0'
P.L. No. 2 = 22.0'

This will certify that the field work and computations for the survey shown hereon were made by me during April, 1965
Eugene V. Shelly, R.L.S.

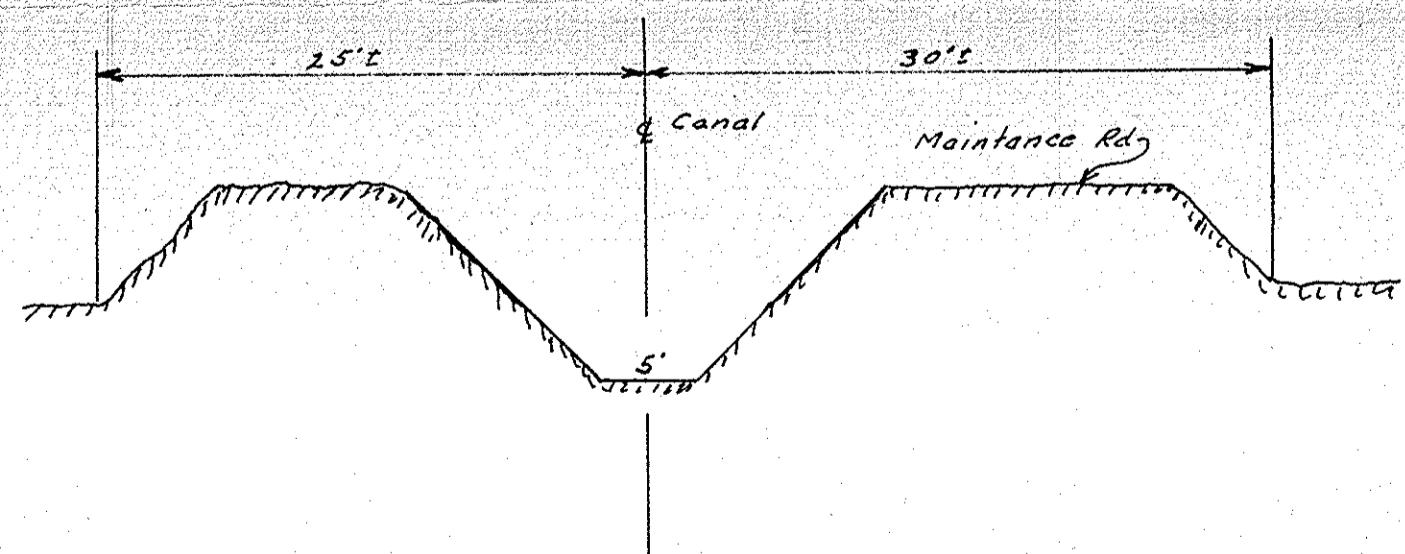

Typical Section of R.I.D. Canal Looking North



ARIZONA SURVEYING SERVICE

1114 N. 7th St. PHOENIX, ARIZ.

Drawing 1-65-411

DIN# 57833